


Jugoslovensko dramsko pozorište, Beograd
osnova velike sale R 1:200

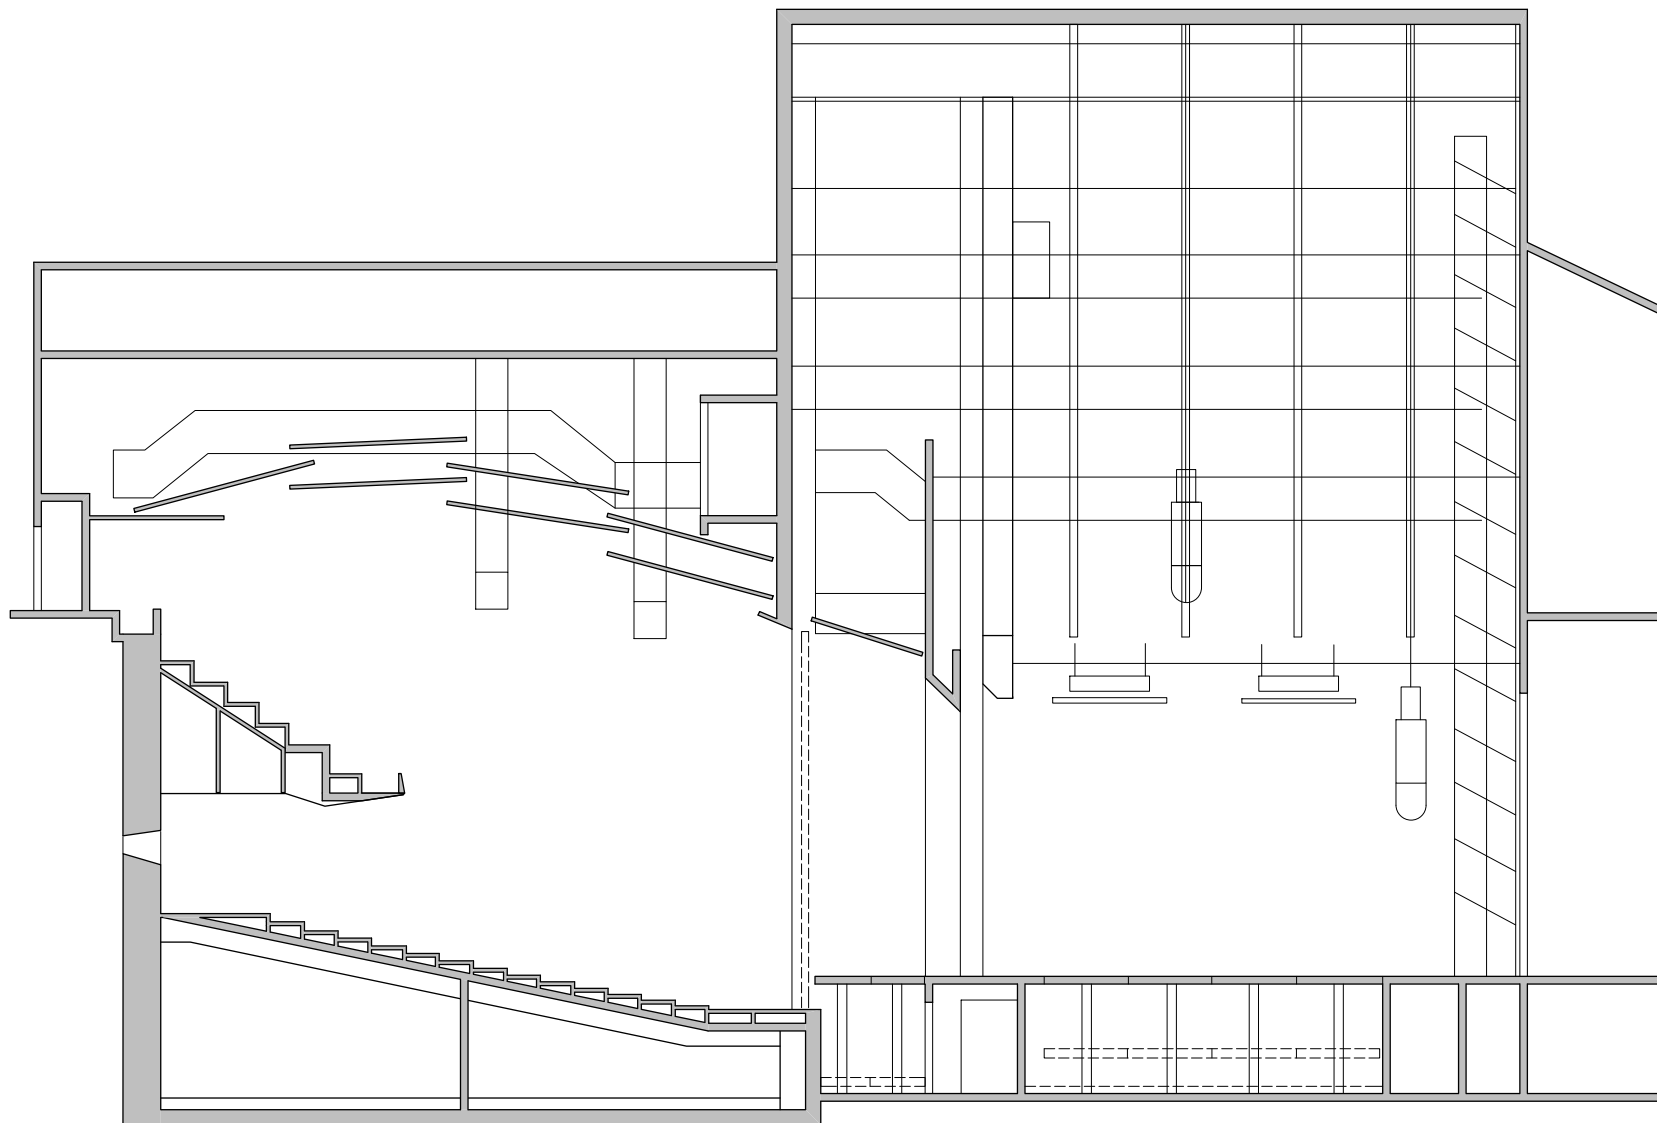

Jugoslovensko dramsko pozorište, Beograd
presek velike sale R 1:200