


Битеф театар



Bitef theater

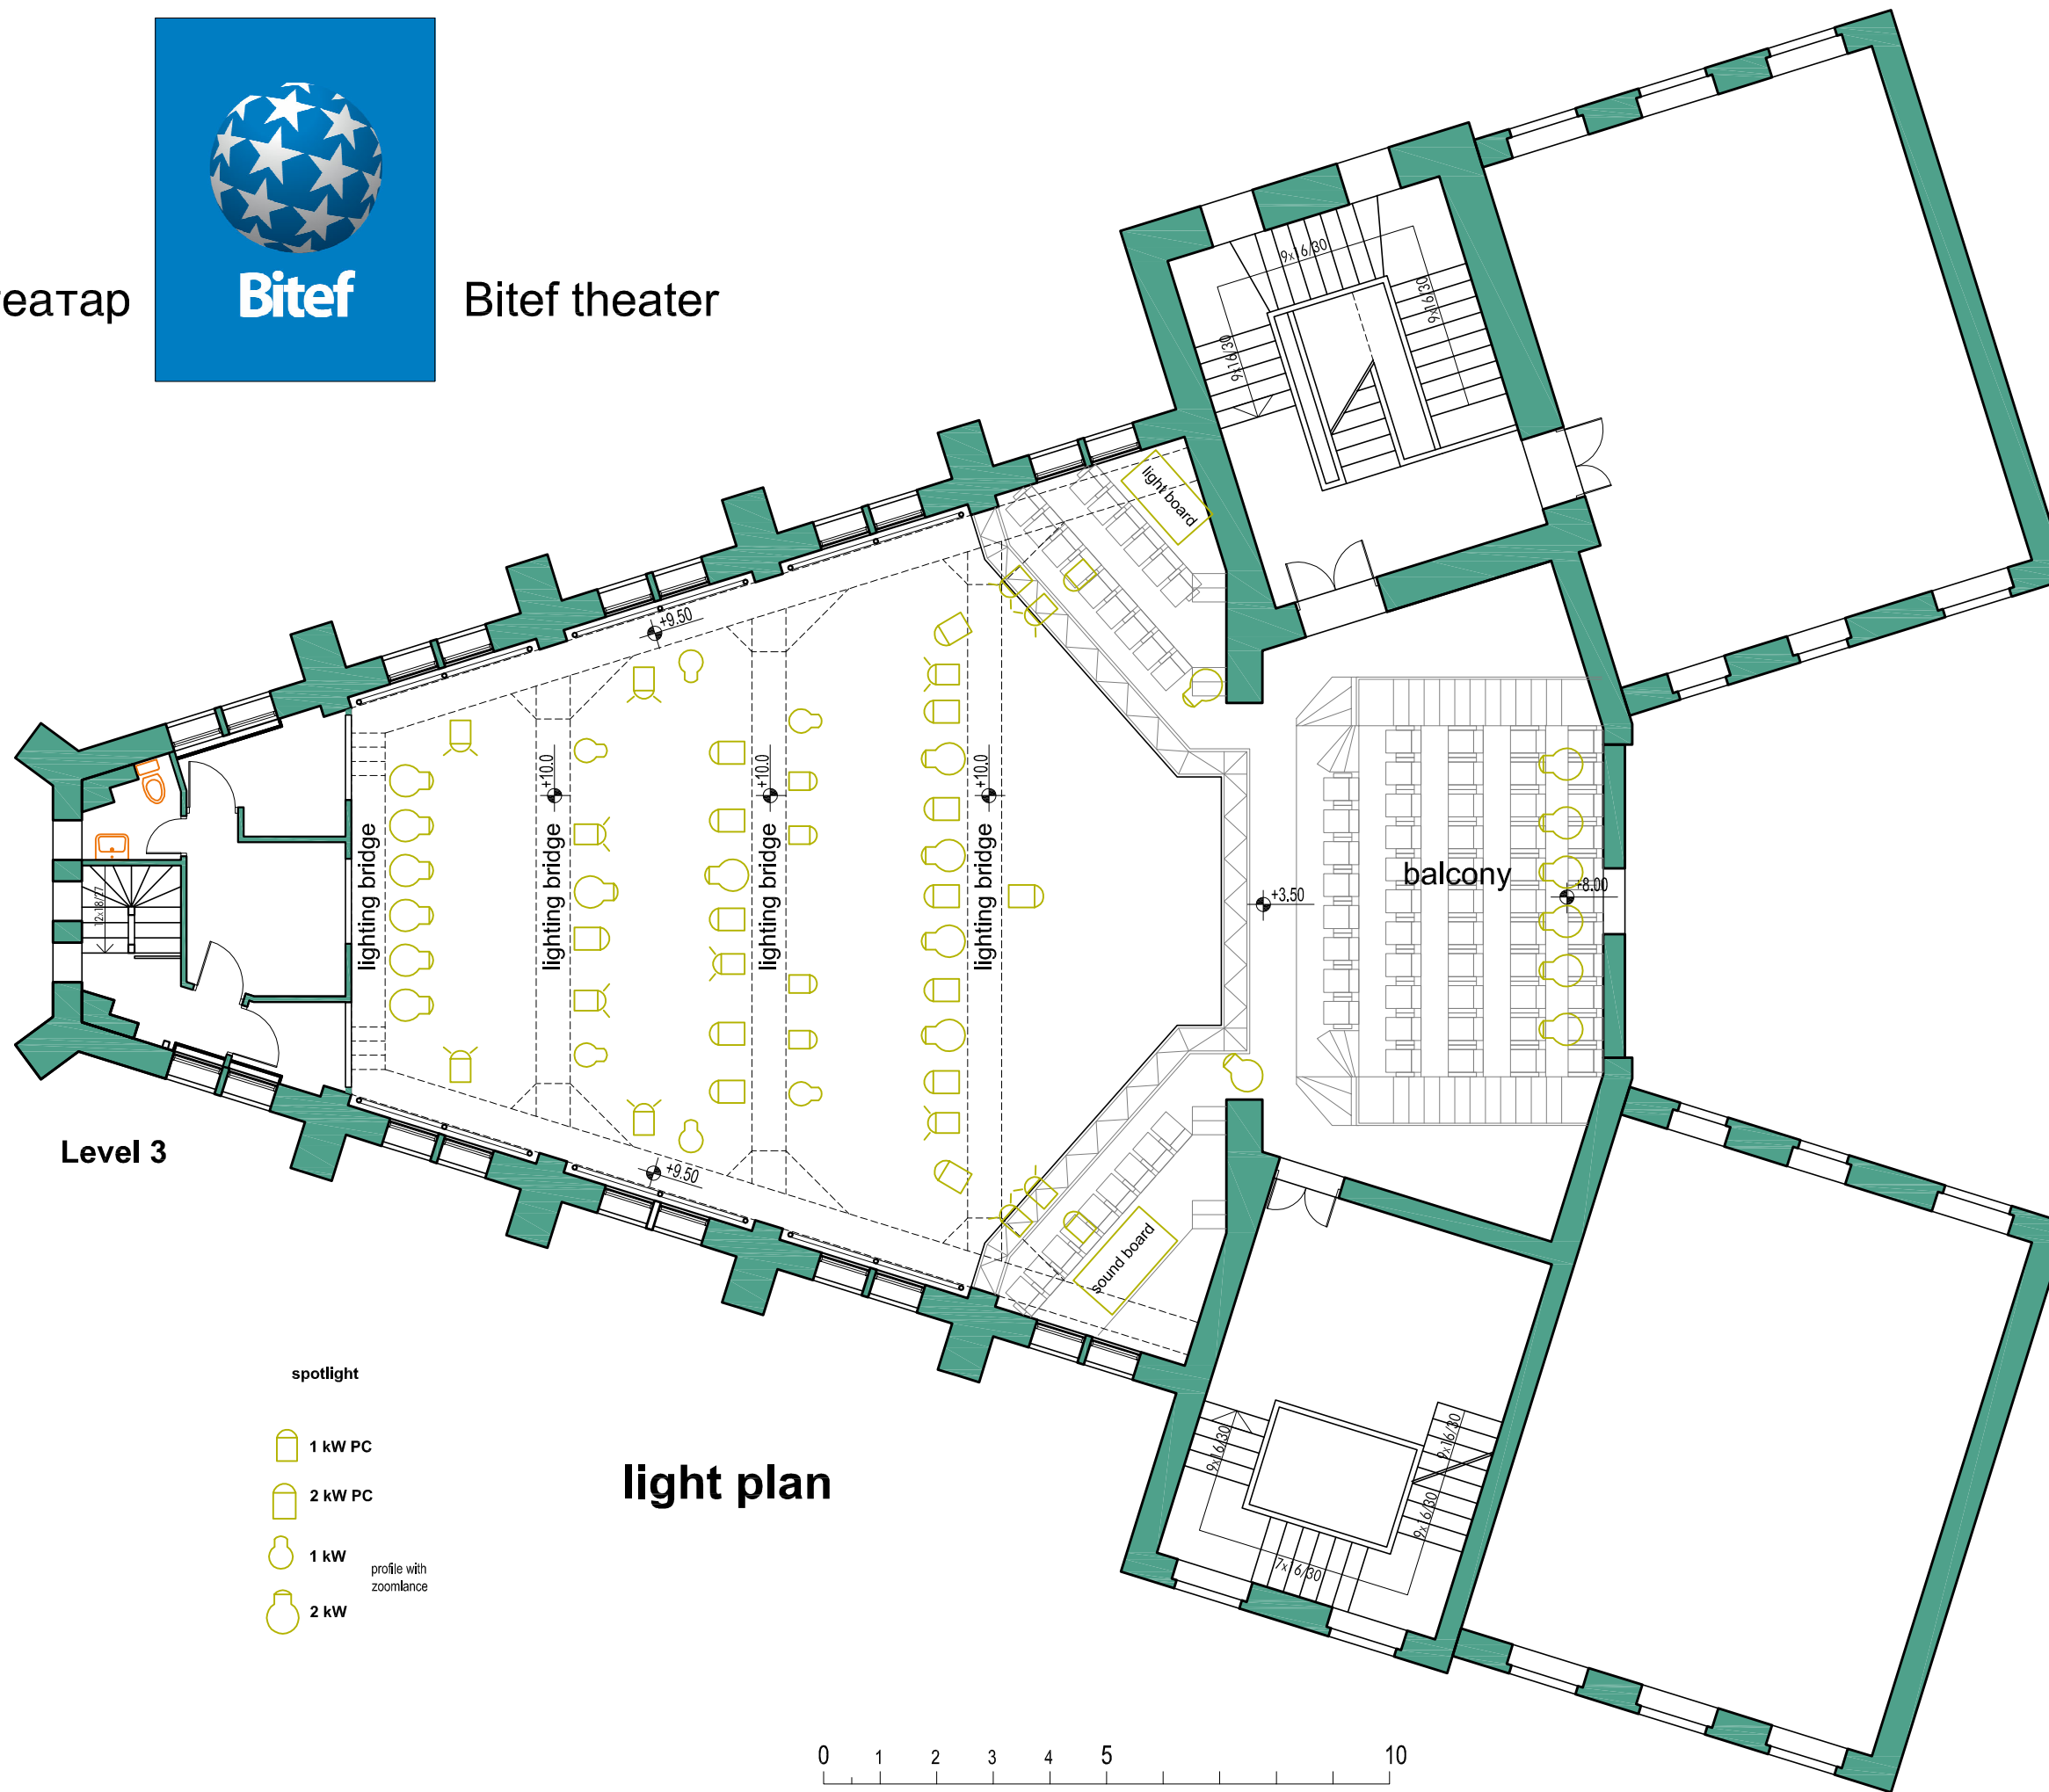

Level 3

spotlight

1 kW PC

2 kW PC

1 kW profile with zoomlance

2 kW

light plan

