


Beogradsko dramsko pozorište
osnova velike sale R 1:200

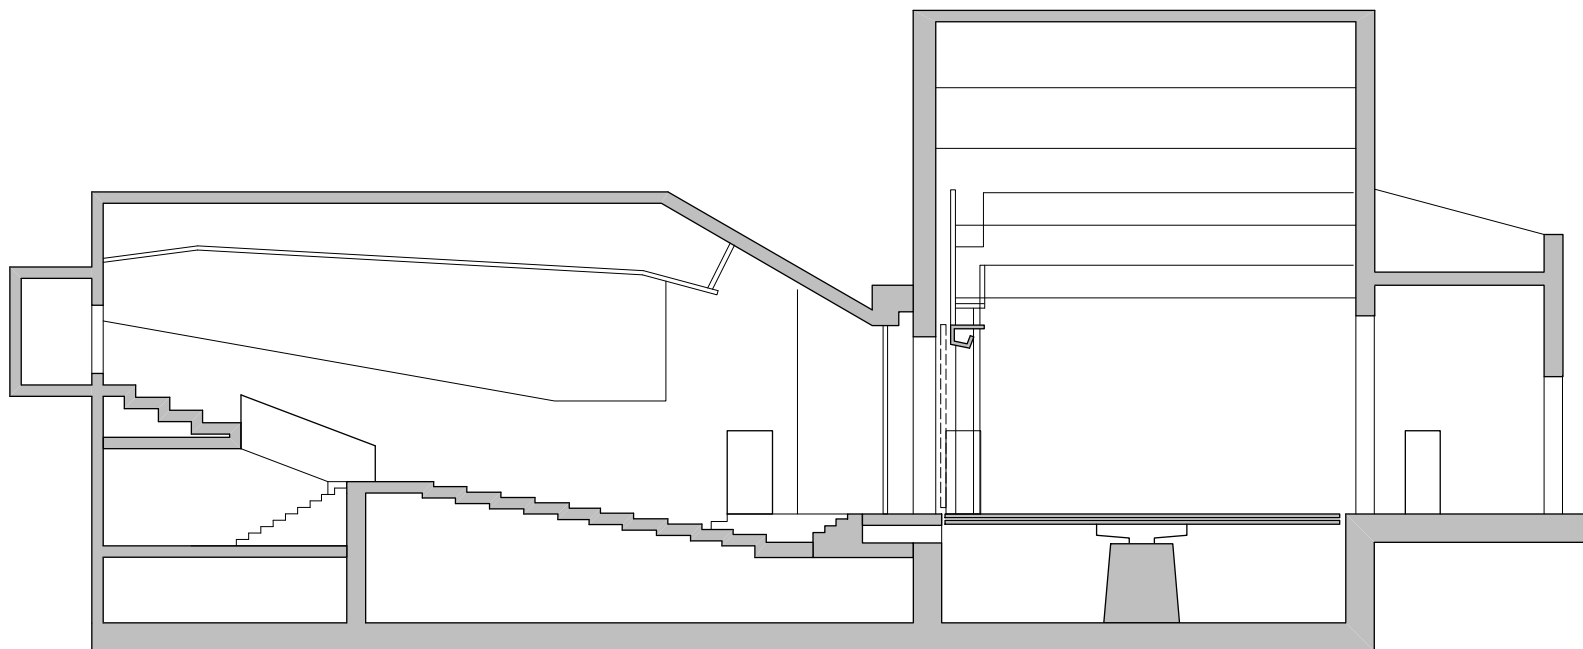

Beogradsko dramsko pozorište
presek velike sale R 1:200