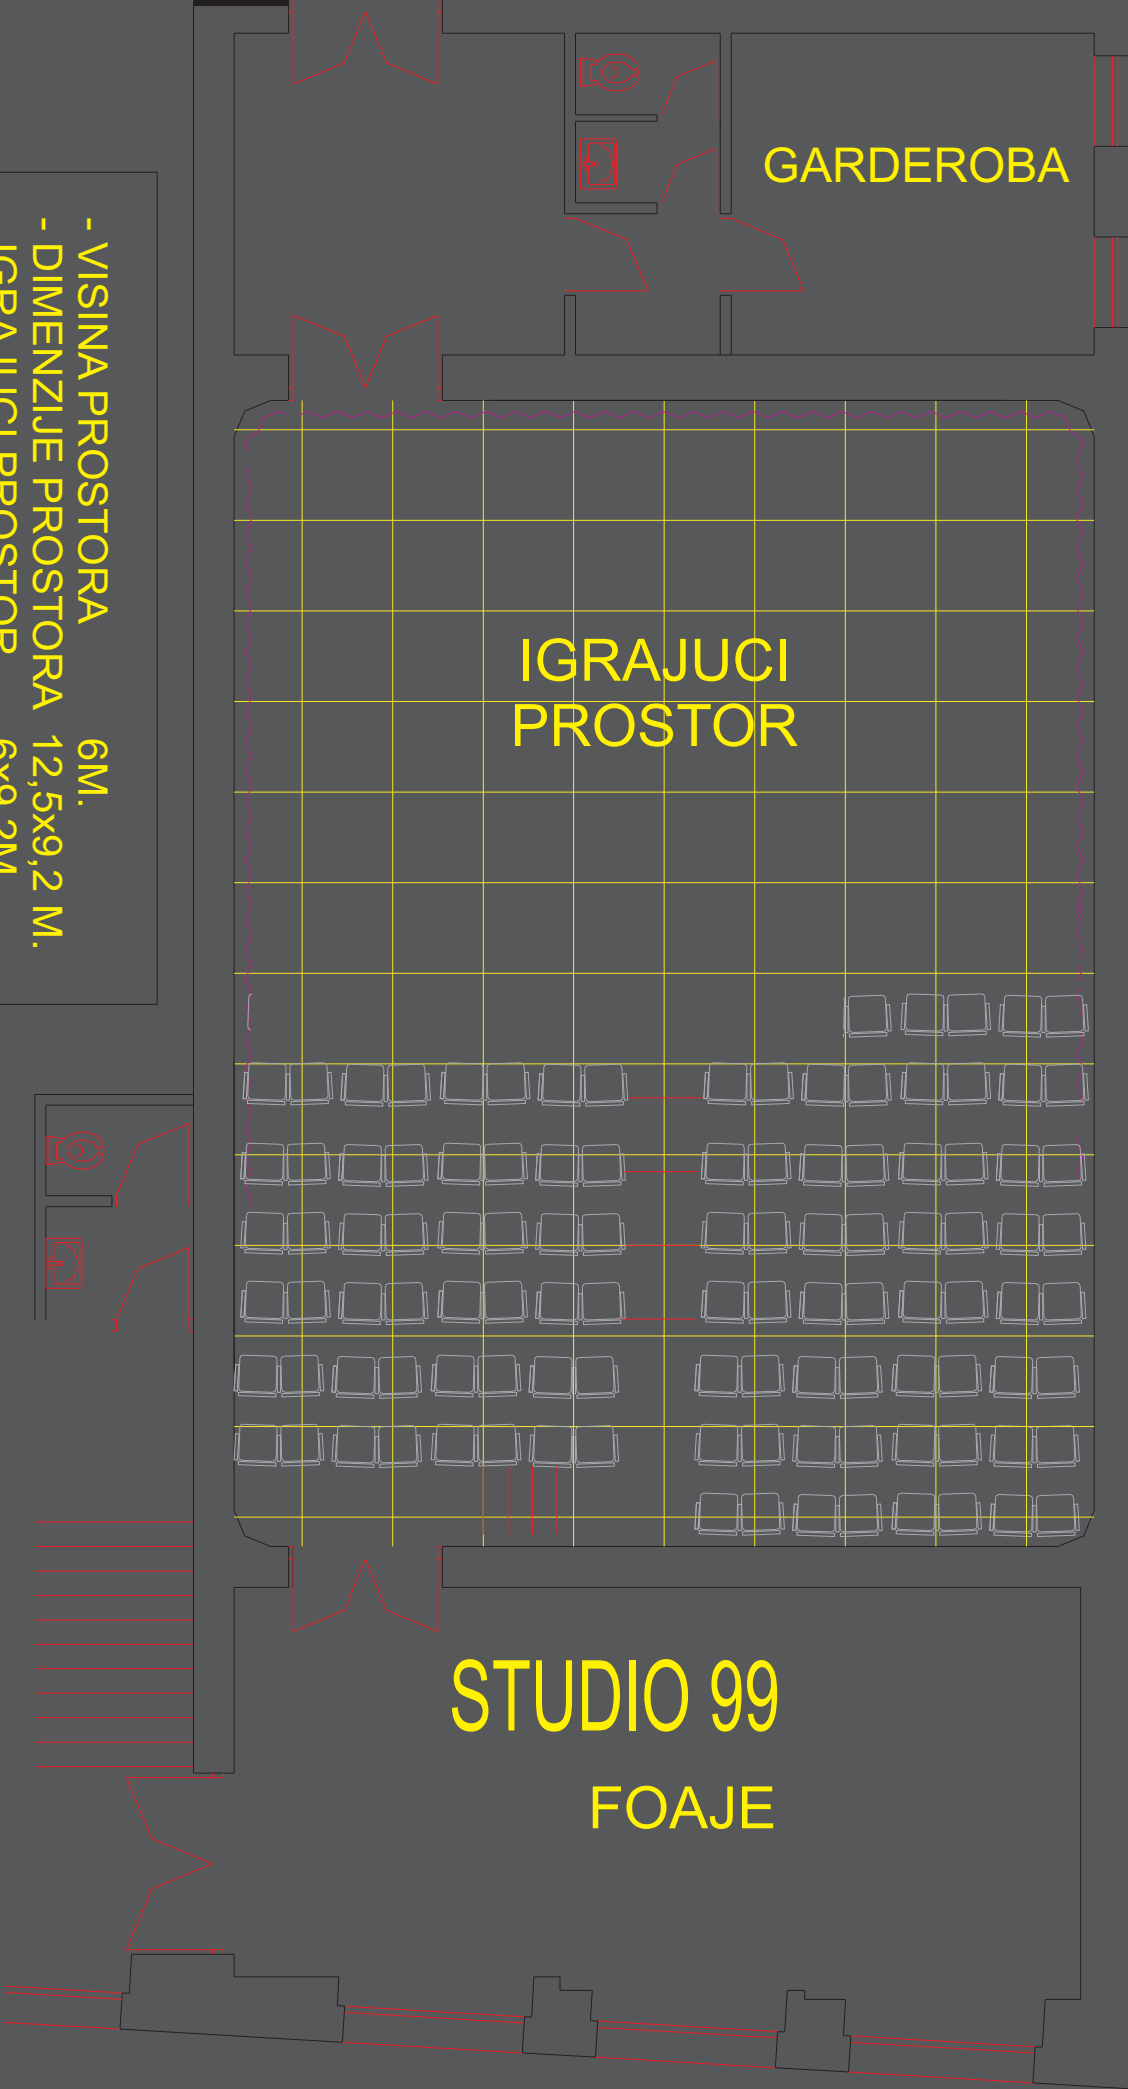


GARDEROBA

IGRAJUCI  
PROSTOR

STUDIO 99  
FOAJE

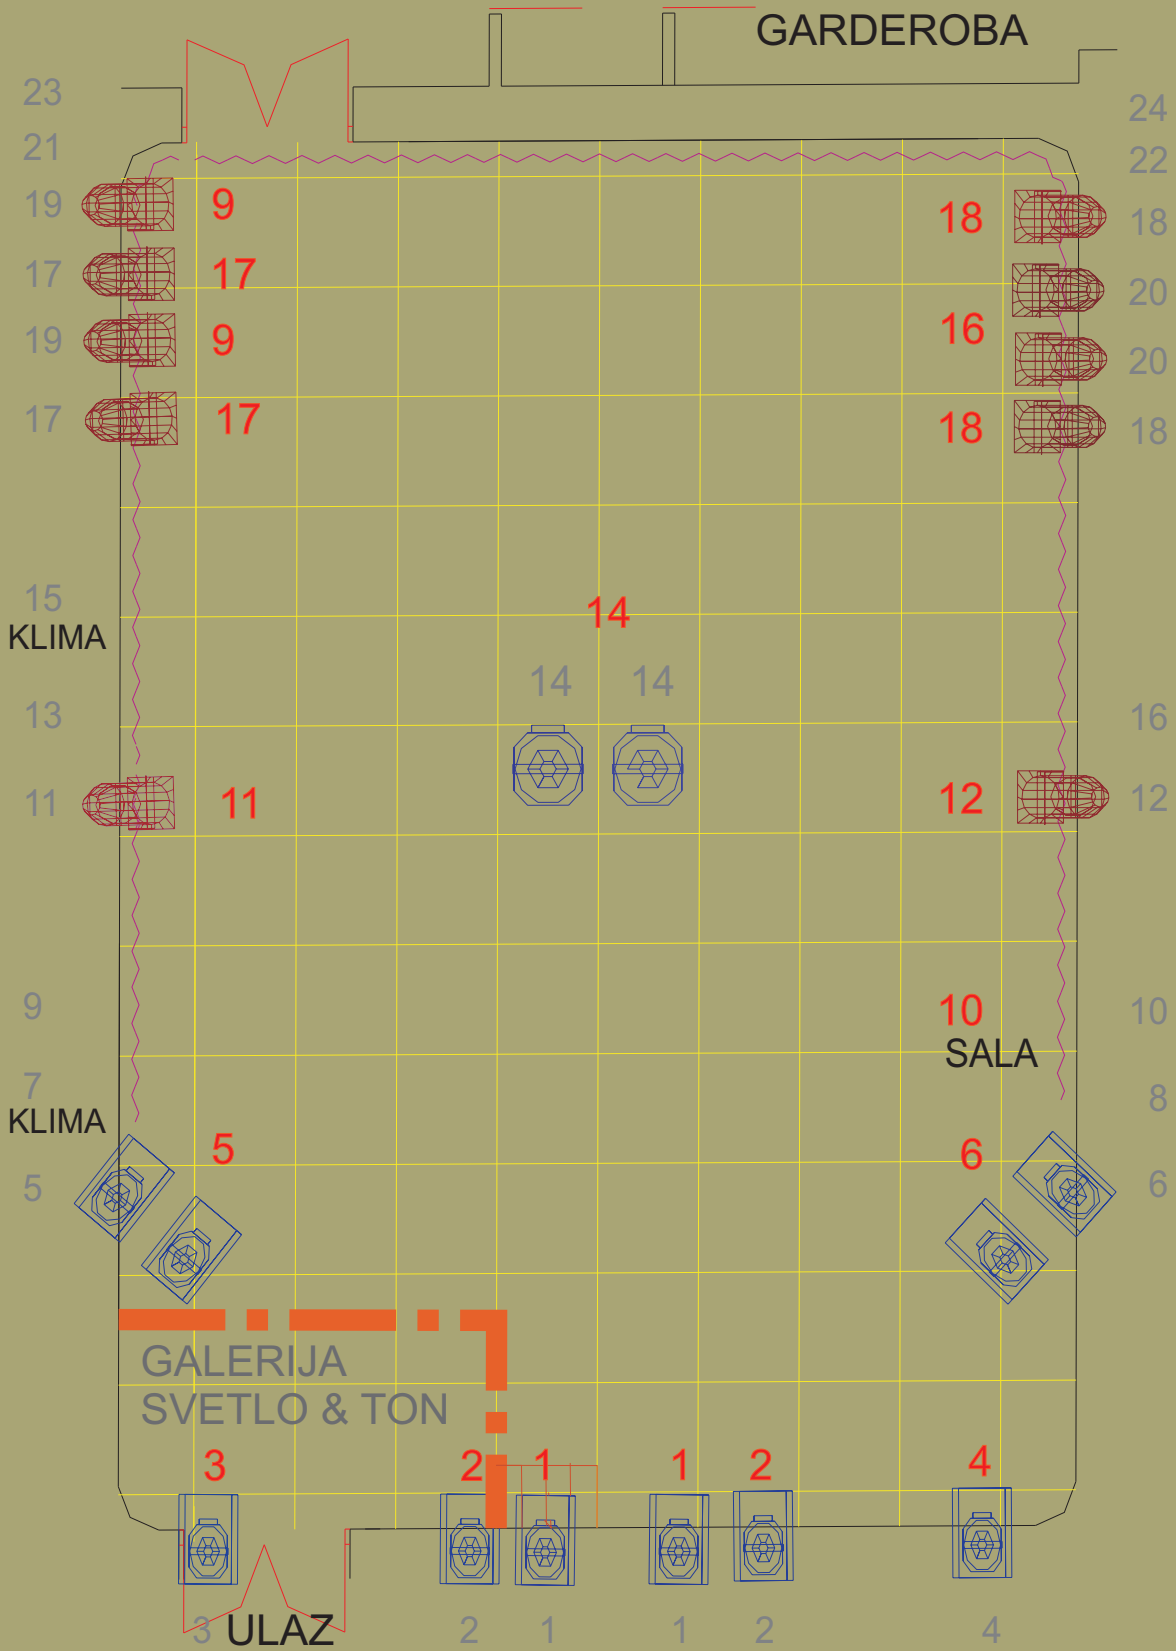
- VISINA PROSTORA 6M.
- DIMENZIJE PROSTORA 12,5x9,2 M.
- IGRAJUCI PROSTOR 6x9,2M.





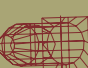
PODNI  
DIMERI

7  
8  
13  
15

KONZOLA WORK 24/48  
DIMERI 18x2KW



**STUDIO 99**  
RASPORED  
RASVETE

	PC 1000 W
	PANI 650 W
	PAR 64 1000 W